




FUTURN

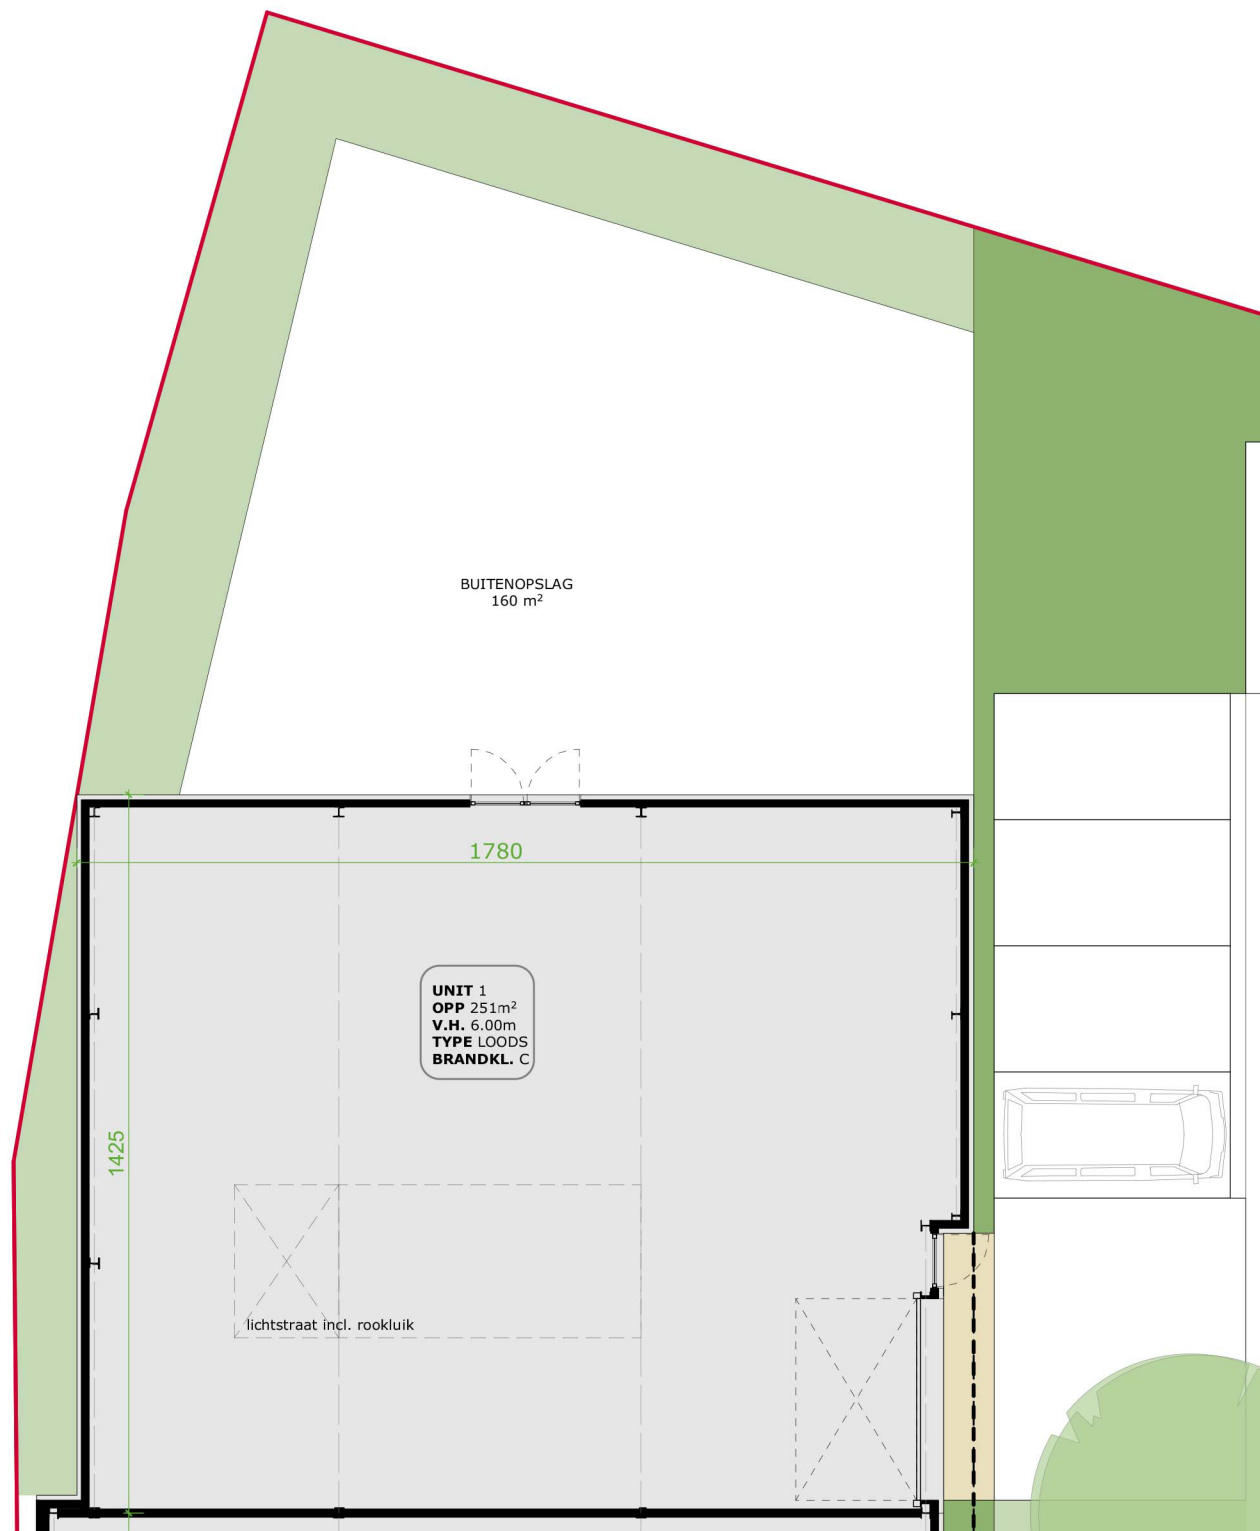

0 5m

SITE TESSENDERLO - Hofstraat, B 3980 Tessenderlo
UNIT 1 - grondplan
TYPE LOODS
SCHAAL 1/150



BOUWHEER FUTURN MAASMECHELEN NV
Dumolinlaan 1, bus 0031, B 8500 Kortrijk