




FUTURN

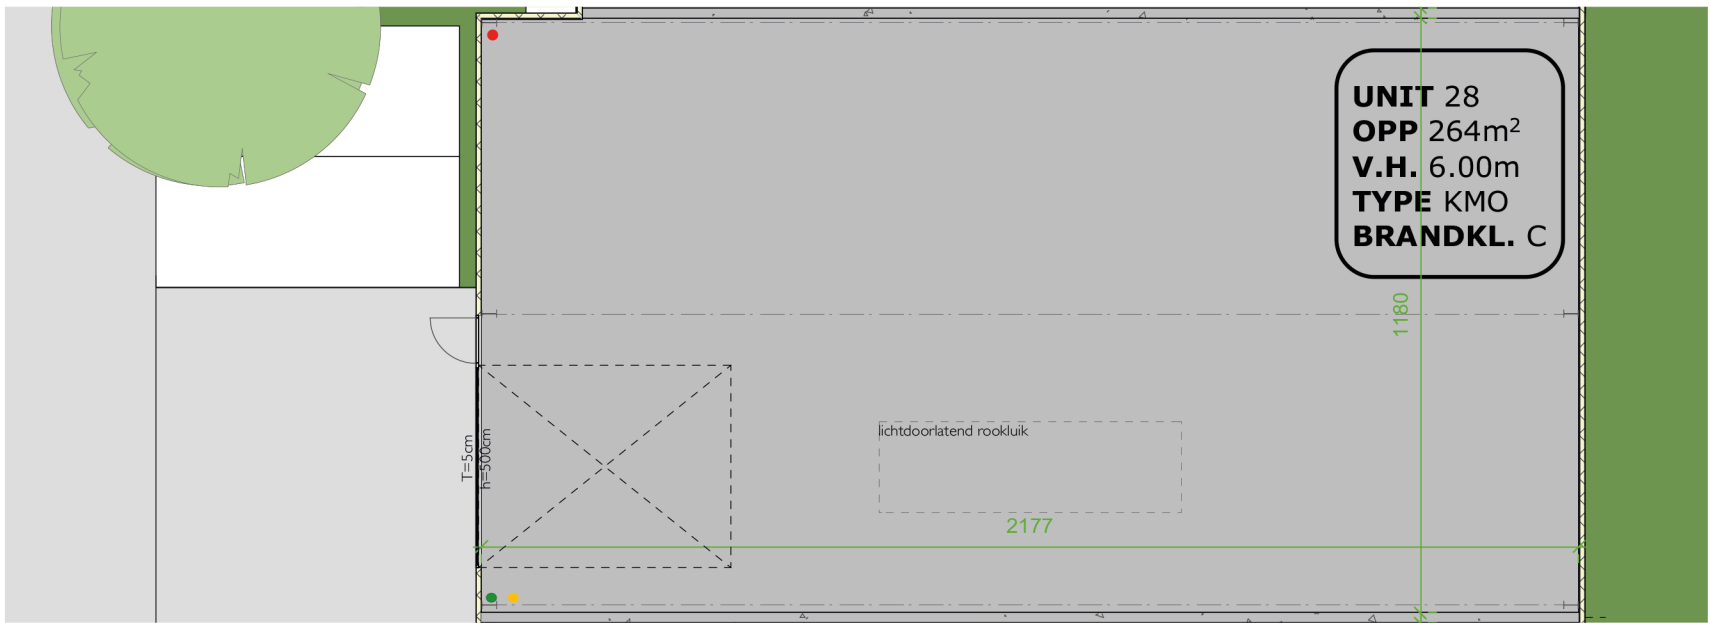

0 5m

SITE FUTURN - Heersterveldweg zn, 3700 Tongeren
UNIT 28
TYPE KMO
SCHAAL 1/150

BOUWHEER FUTURN MAASMECHELEN NV
Dumolinlaan 1 bus 0031, B 8500 Kortrijk
Tel: +32 (0)56 36 19 10