




FUTURN

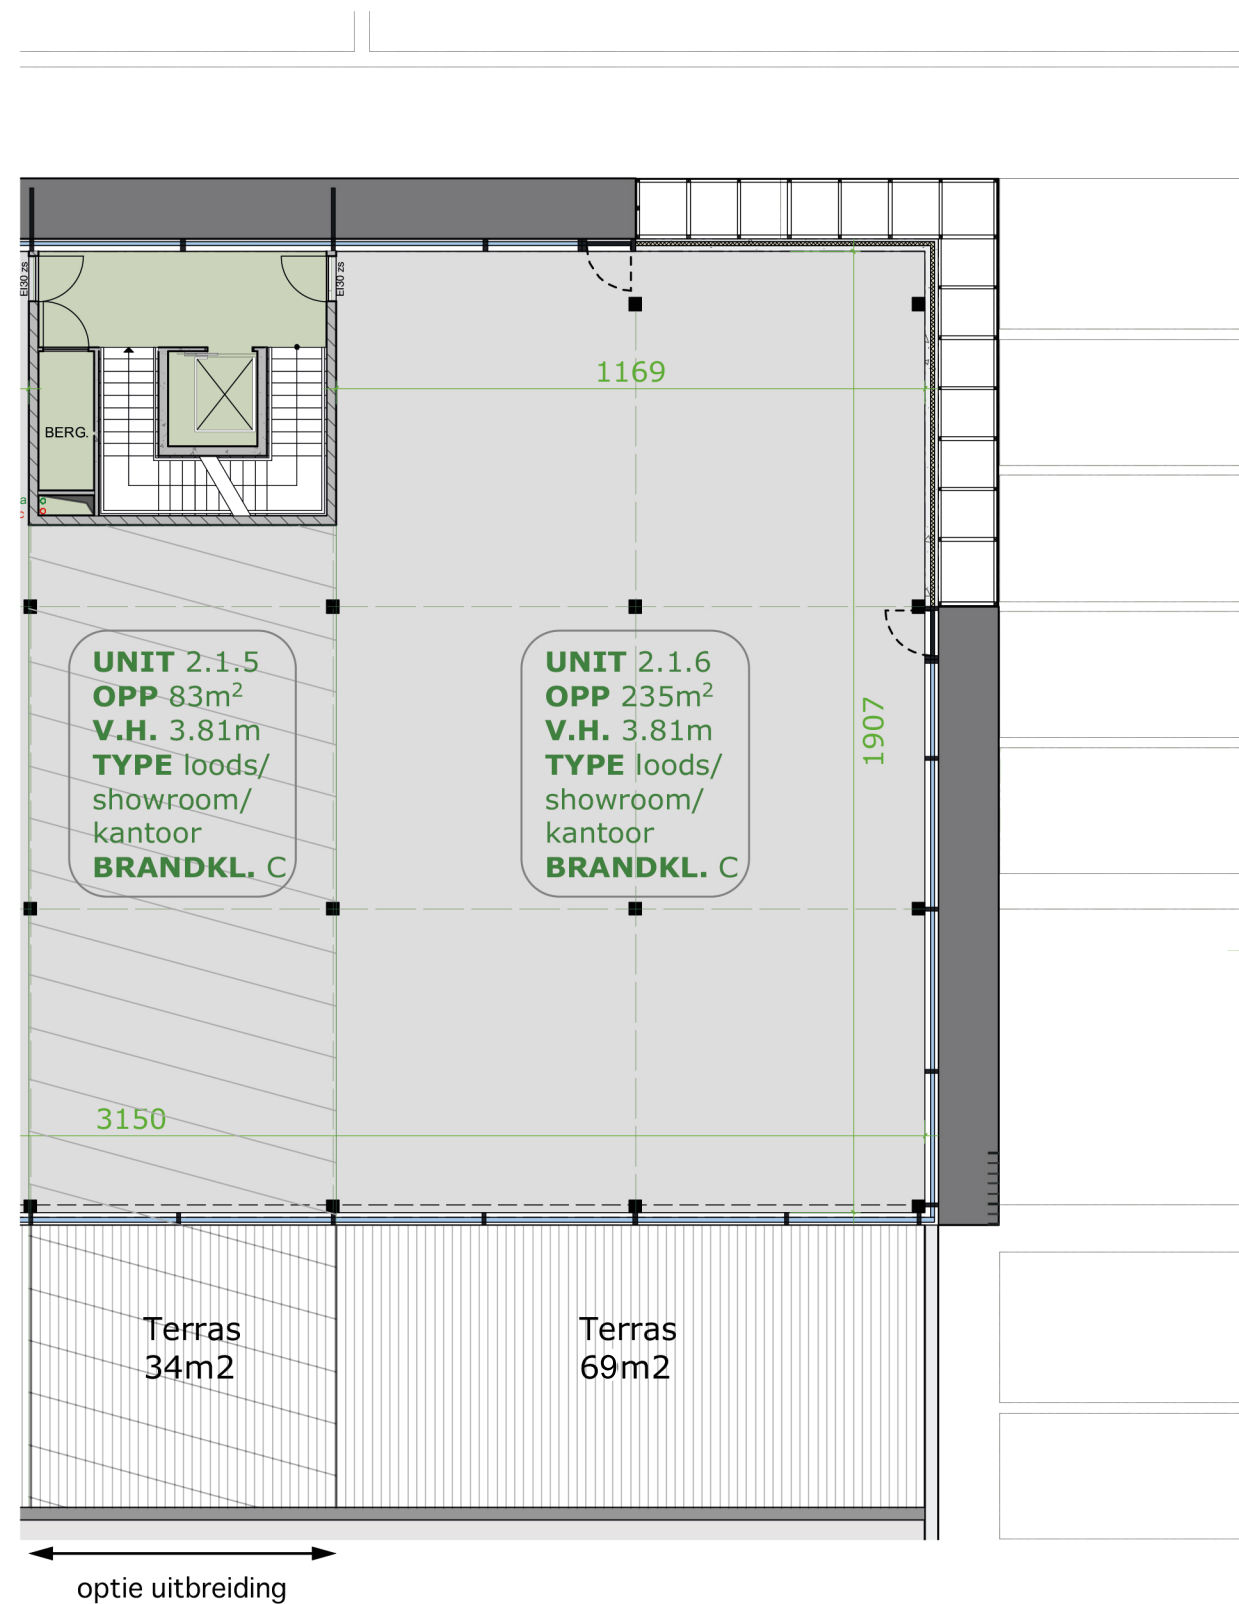


0 10m

SITE: BOLLAARPARK - Lier

DETAILPLAN - unit 2.1.5/2.1.6 (polyvalente ruimte / VD1 ruimten opdeelbaar) verdieping +1

SCHAAL 1/150

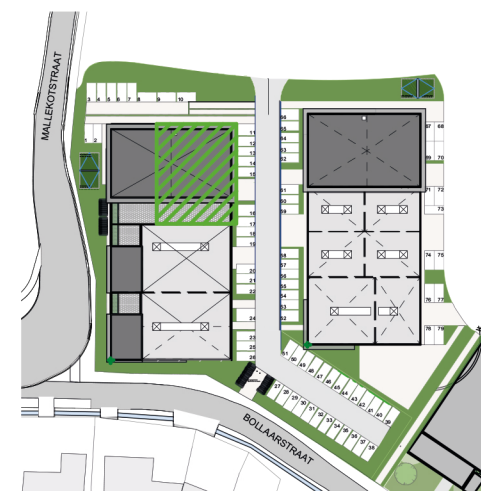

BOUWHEER FUTURN LIER NV

Dumolinlaan 1 bus 0031, B 8500 Kortrijk

Tel: +32 (0)56 36 19 10